


NOTES:

1. THIS DRAWING IS FOR INFORMATION ONLY.
2. STATION LOCATIONS OF DETECTOR LOOPS ARE APPROXIMATE. THE CONTRACTOR SHALL LOCATE THE EXACT LOCATIONS OF THE EXISTING DETECTOR LOOPS PRIOR TO REPLACING THEM.
3. REPLACE EXISTING LOOPS (2'x6') WITH PROPOSED LOOPS (6'x6')
4. LOOPS WLW, WLC & WRC WILL NOT BE REPLACED

ROUTE NO.	SEC.	COUNTY	TOTAL SHEETS	SHEET NO.
7967	*	SANGAMON	28	16
FED. ROAD DIST. #7 ILLINOIS PROJECT				

CITY OF SPRINGFIELD * 00-00415-00-WR

93363

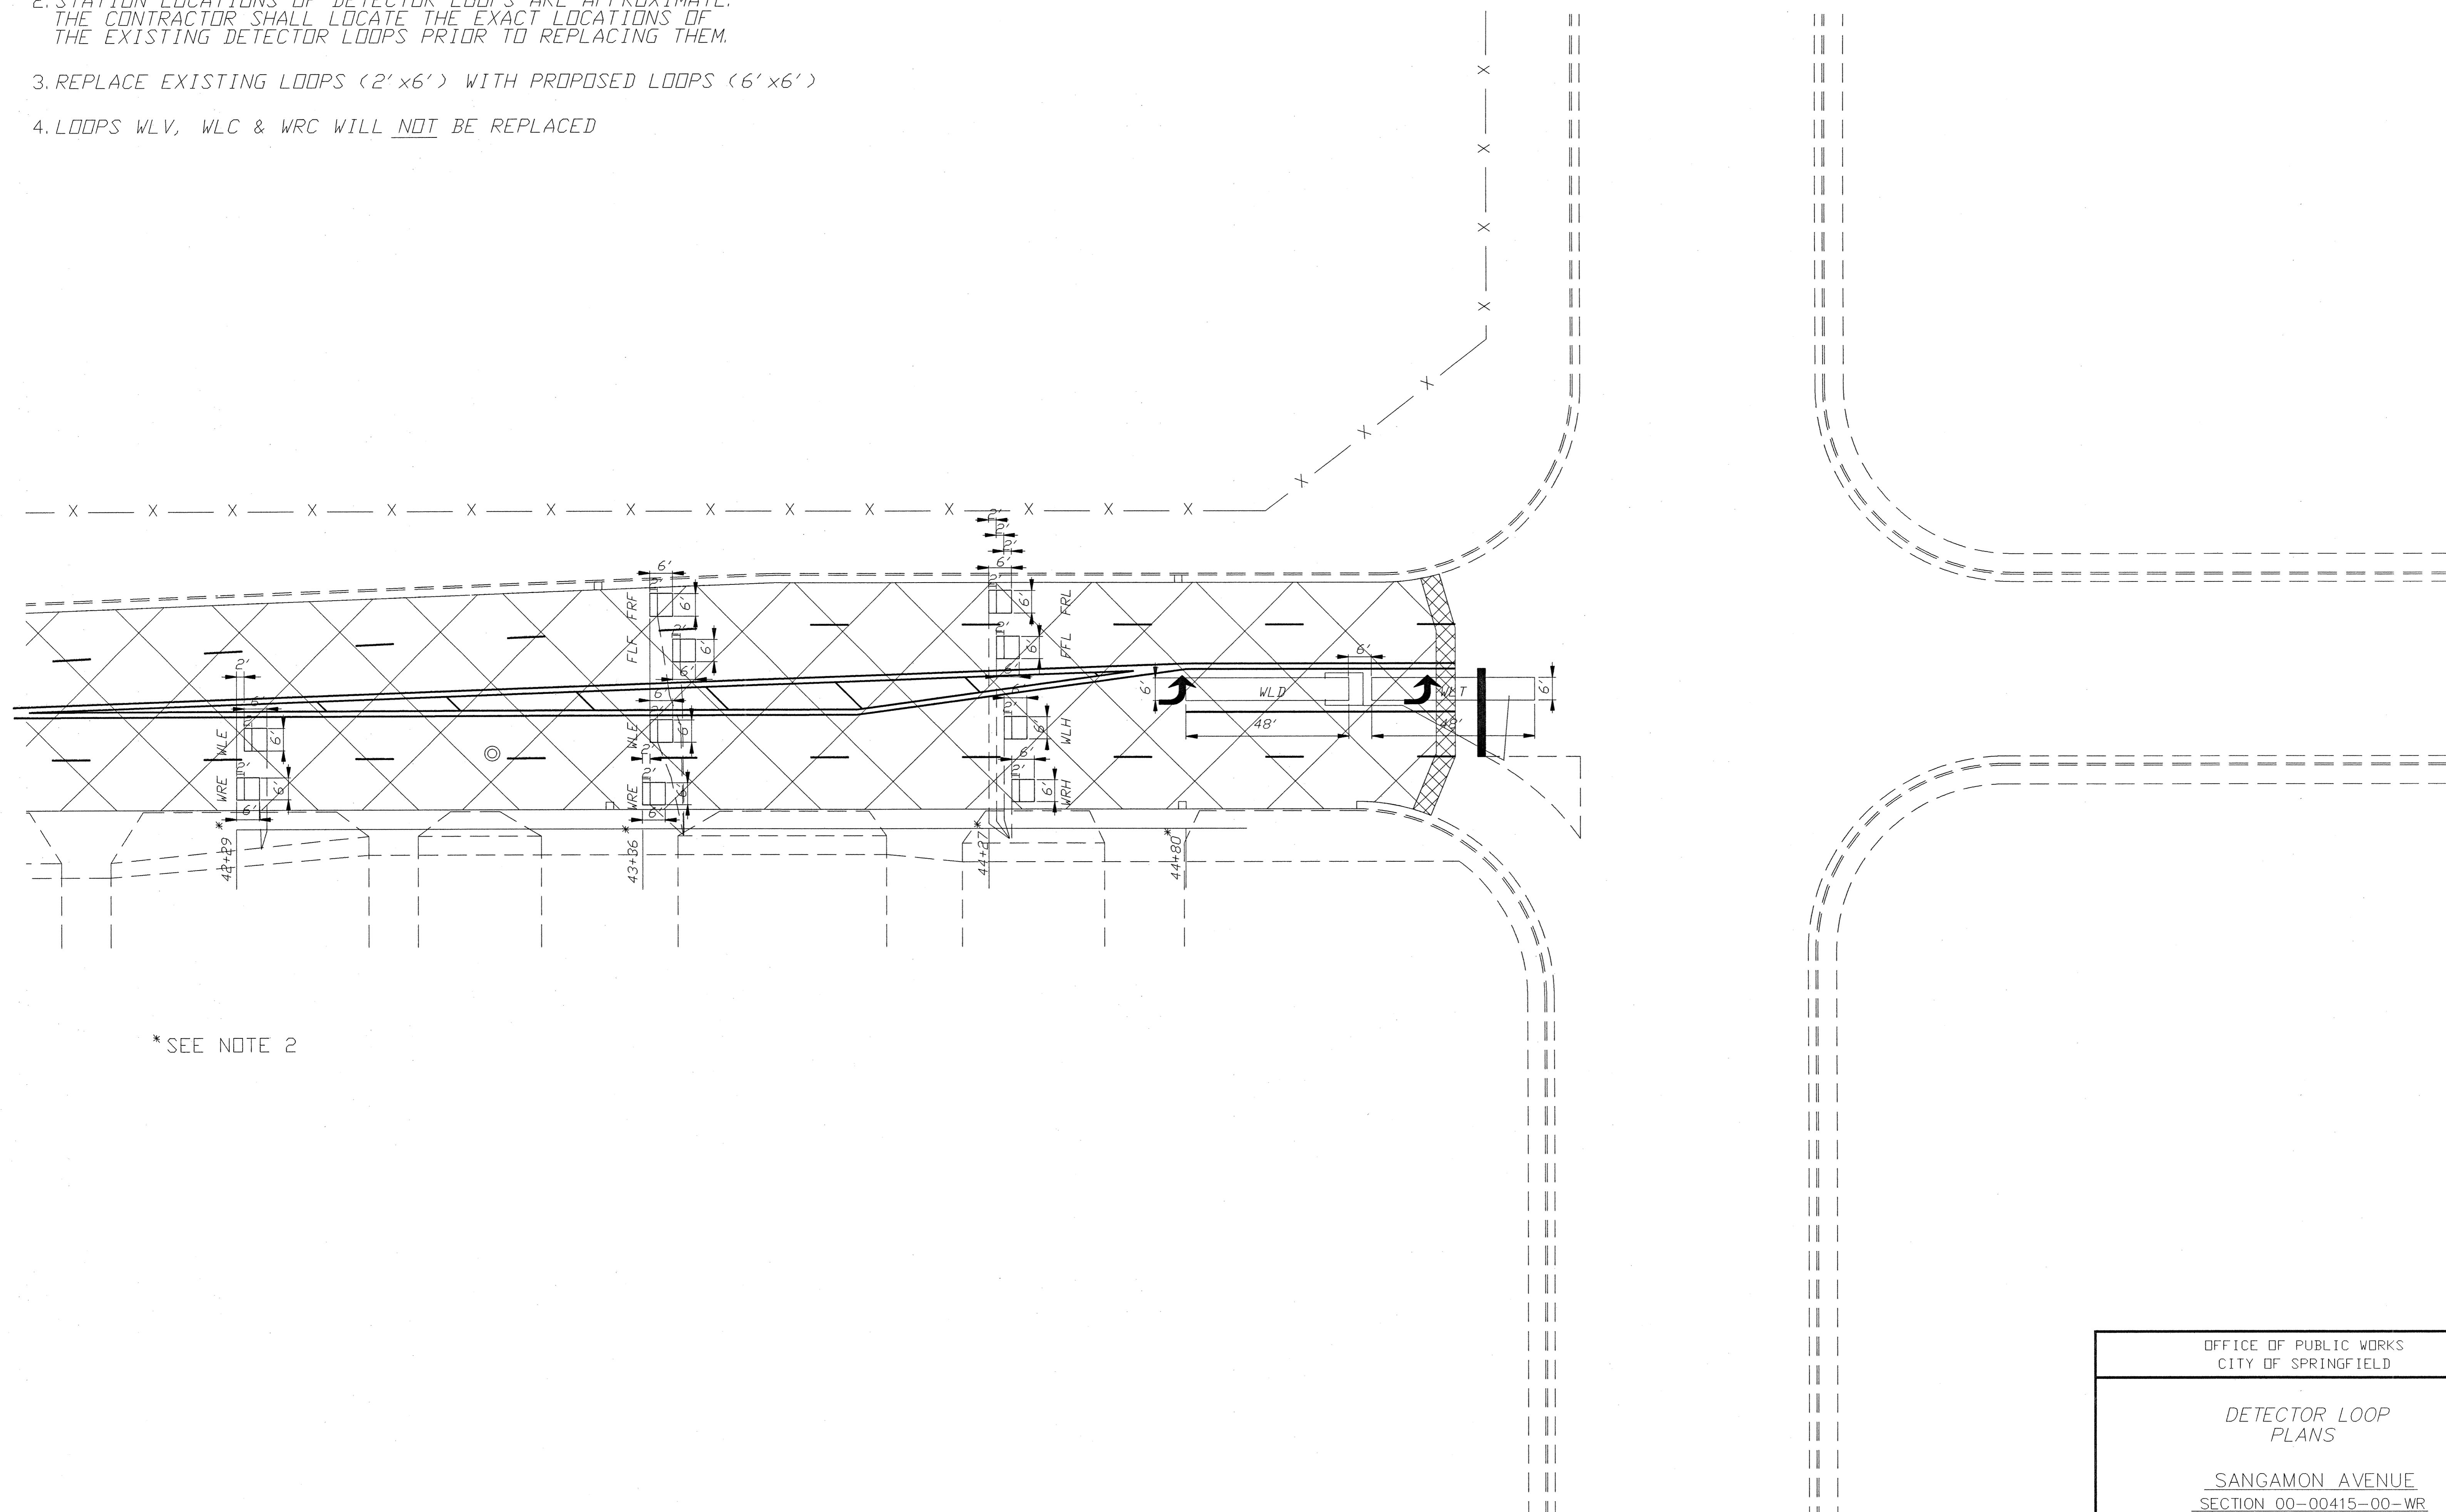

OFFICE OF PUBLIC WORKS
CITY OF SPRINGFIELD

DETECTOR LOOP
PLANS

SANGAMON AVENUE
SECTION 00-00415-00-WR